




KEENE STATE COLLEGE FLOOR PLANS

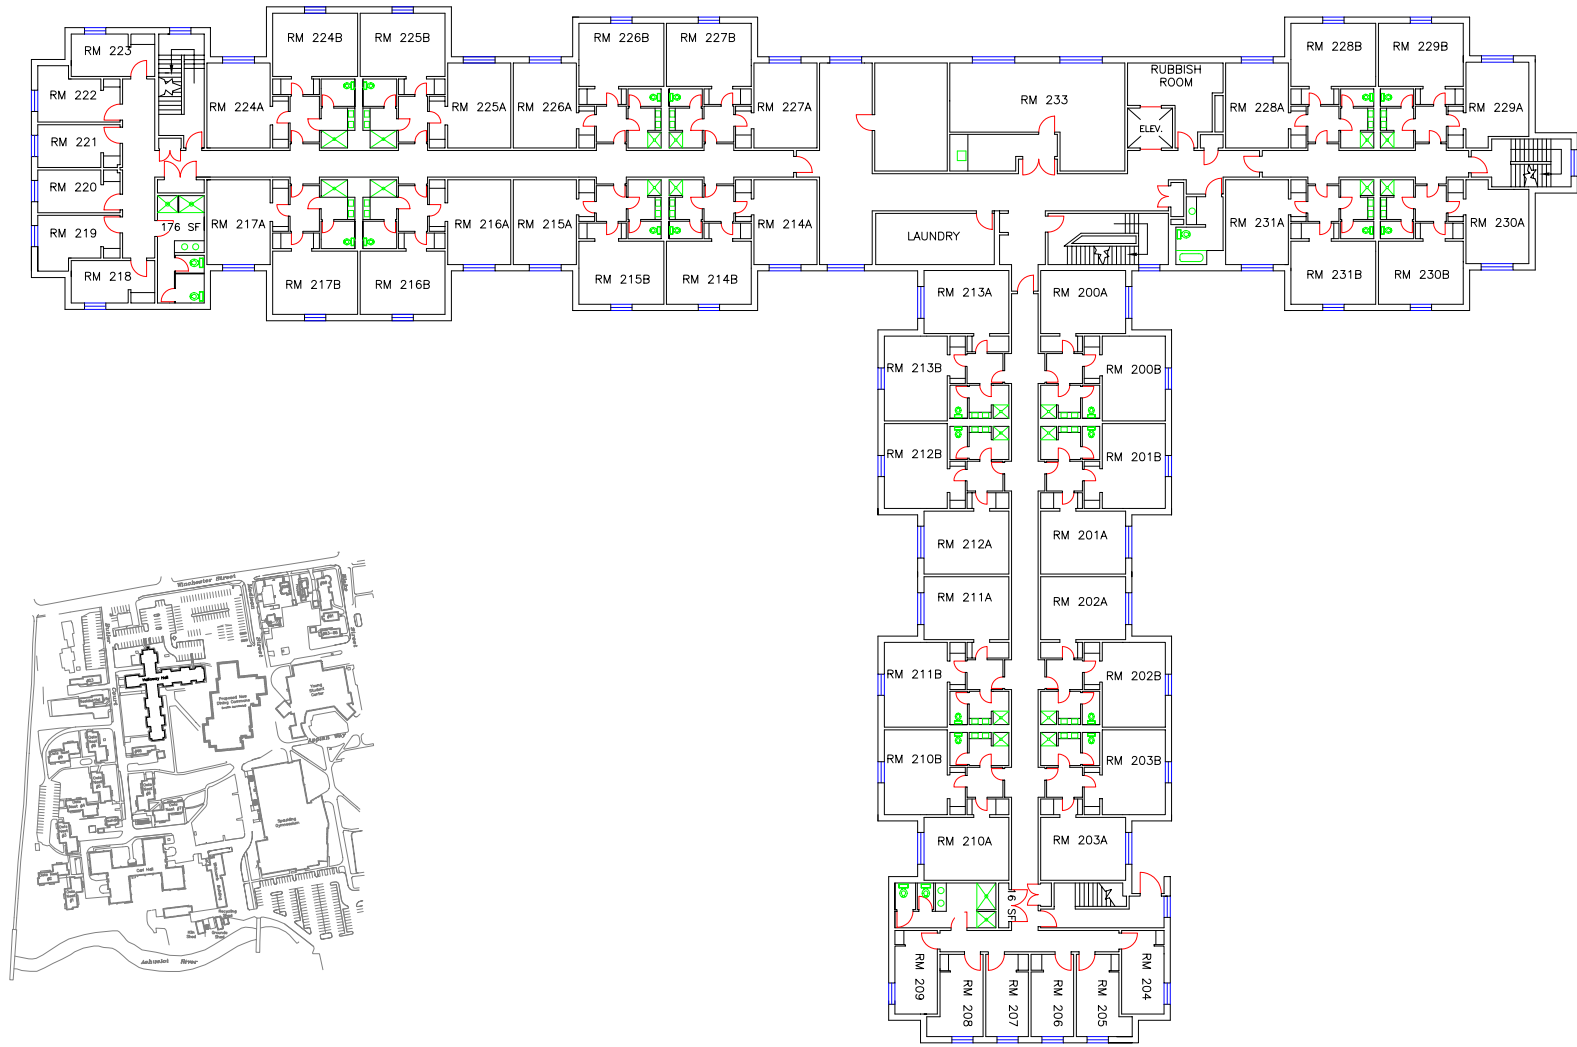

SECOND FLOOR

HOLLOWAY HALL

0 5' 10' 20'