


1 First Floor Plan
1/8" = 1'-0"



2 Second Floor Plan
1/8" = 1'-0"

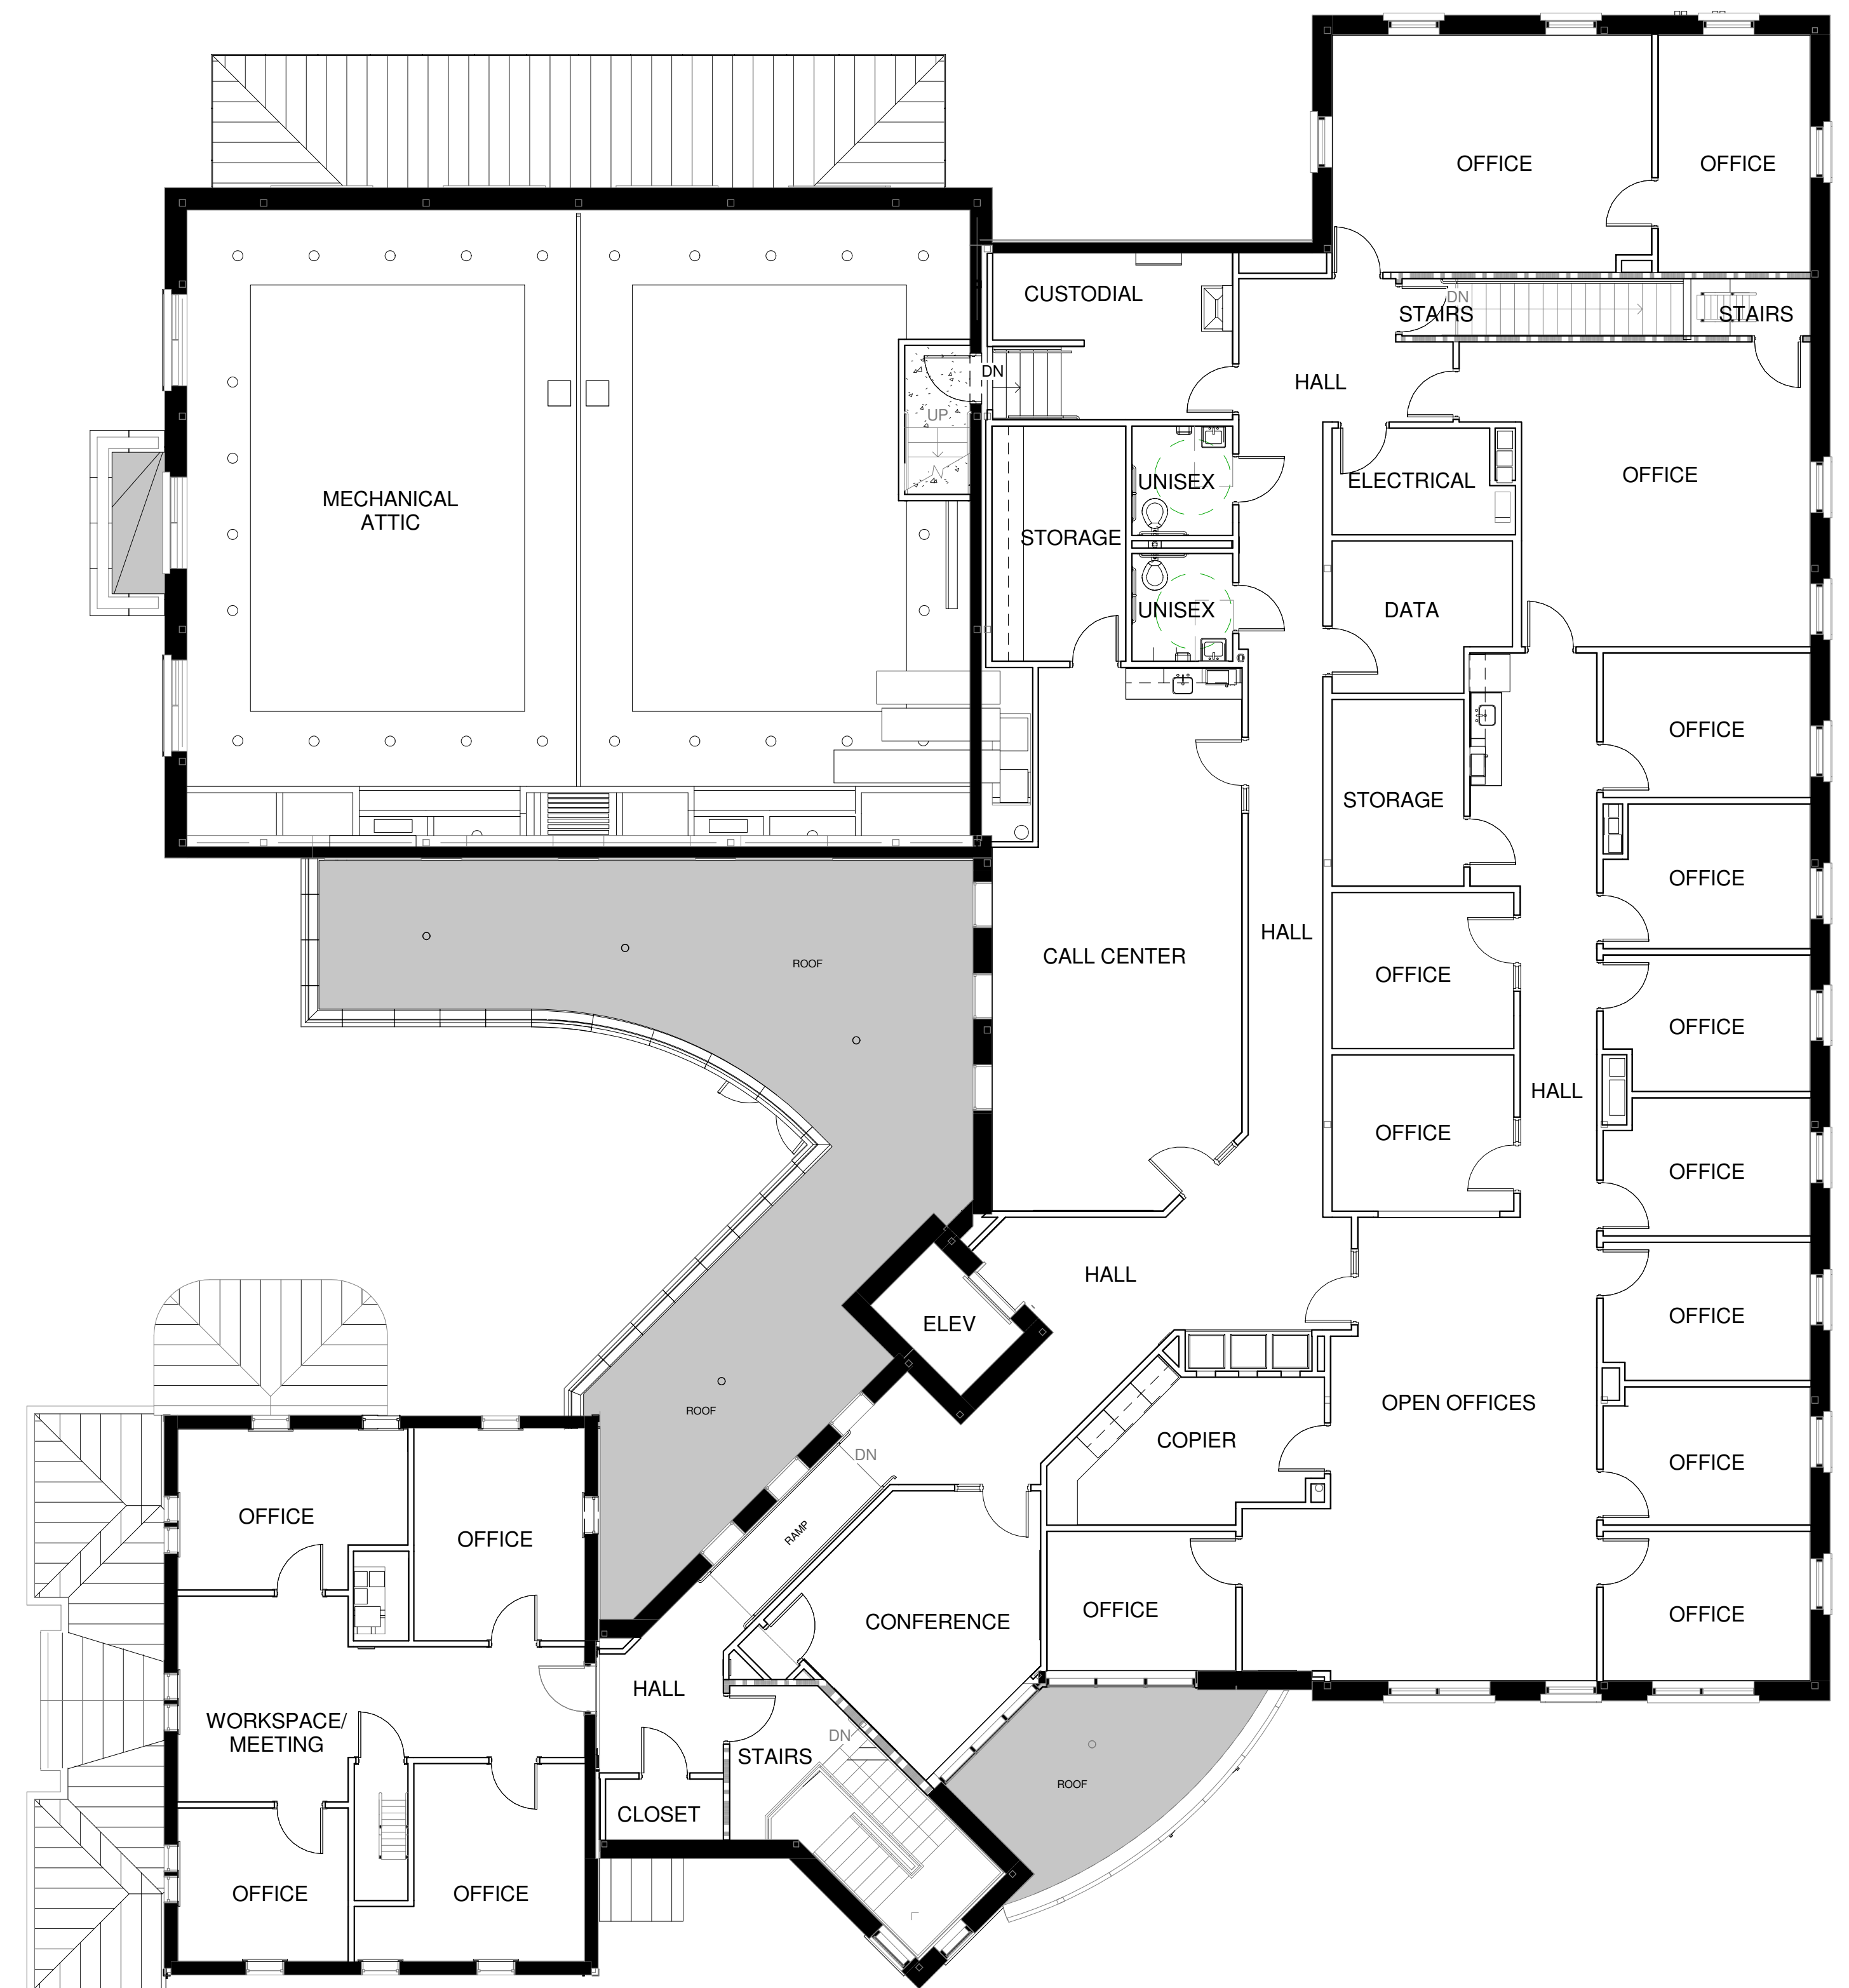

**Keene State College
Alumni Center**

**First and Second Floor Plans
Keene State College Alumni Center
June 2009**

WELLER & MICHAL ARCHITECTS Inc.

PARTNER: Tom Weller

PROJECT #: J1269

222 West Street
Keene, New Hampshire 03431
Phone (603) 357-4031
Fax (603) 357-9290
WWW.WAPM.COM

